


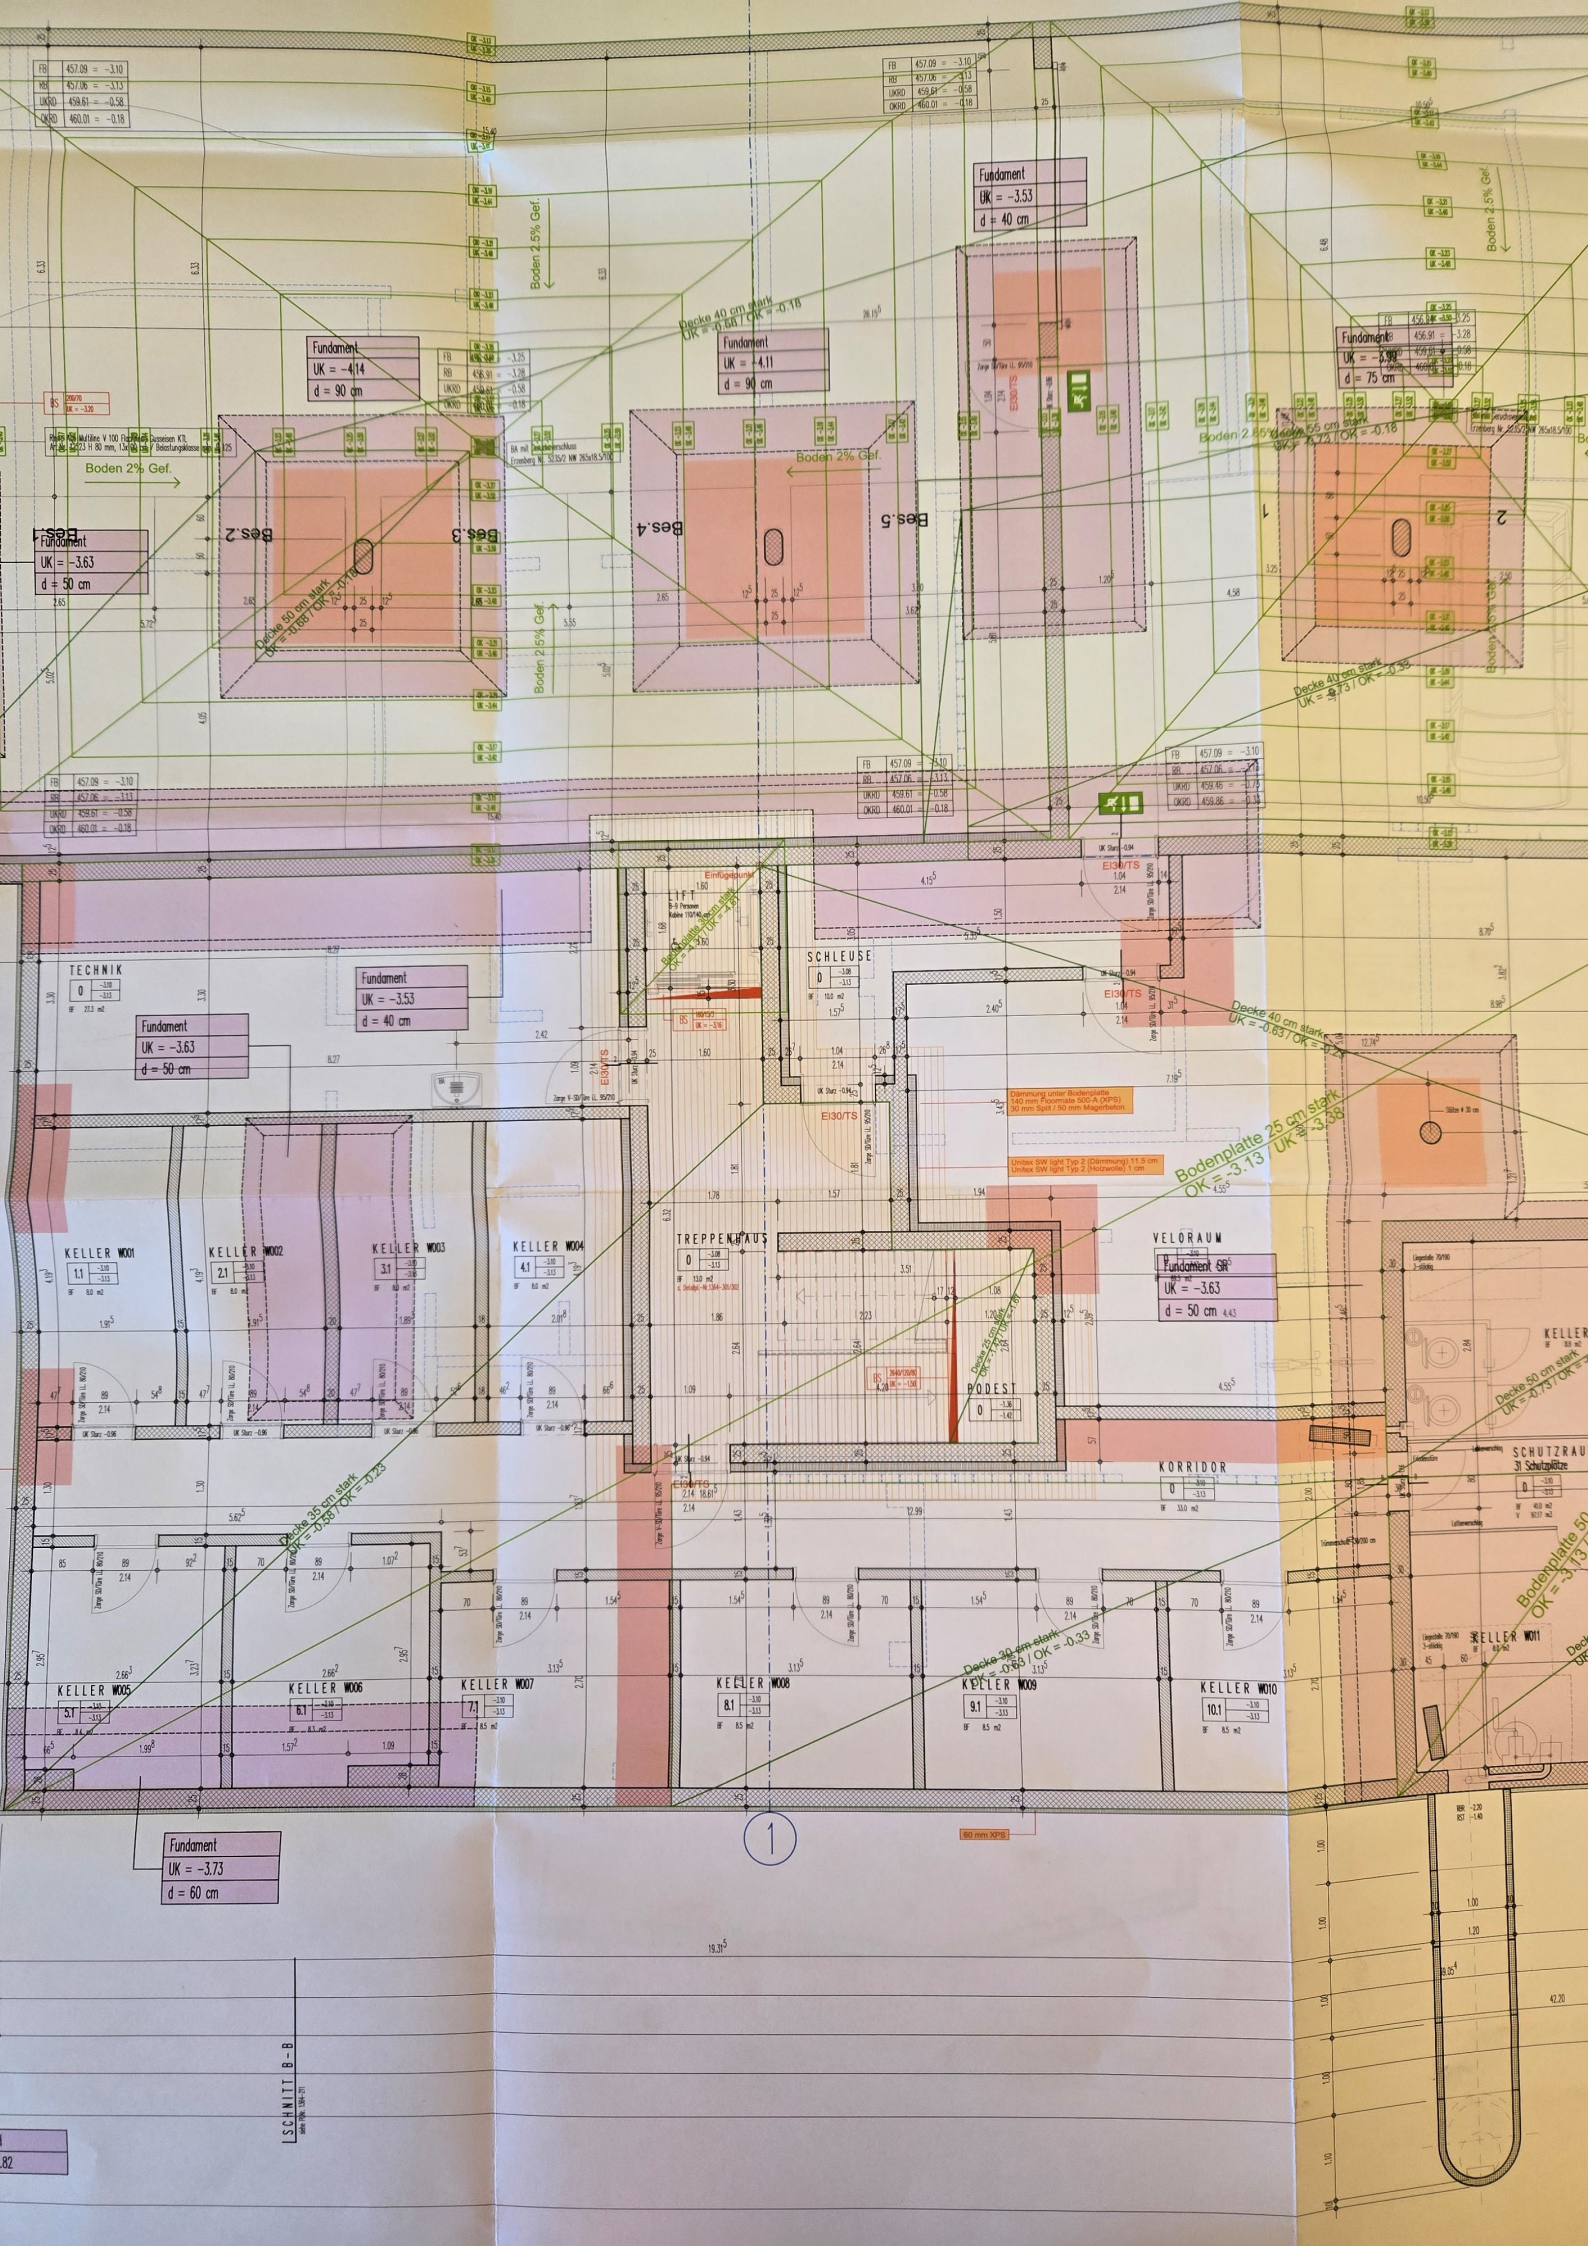

FB	457.09	= -3.10
BS	457.06	= -3.13
UK00	459.61	= -0.58
OK00	460.01	= -0.18

FB	457.09	= -3.10
BS	457.06	= -3.13
UK00	459.61	= -0.58
OK00	460.01	= -0.18

Fundament	UK = -3.53
d	= 40 cm

Fundament	UK = -4.14
d	= 90 cm

Fundament	UK = -4.11
d	= 90 cm

Fundament	UK = -3.90
d	= 75 cm

Fundament	UK = -3.63
d	= 50 cm

FB	457.09	= -3.10
BS	457.06	= -3.13
UK00	459.61	= -0.58
OK00	460.01	= -0.18

FB	457.09	= -3.10
BS	457.06	= -3.13
UK00	459.61	= -0.58
OK00	460.01	= -0.18

FB	457.09	= -3.10
BS	457.06	= -3.13
UK00	459.61	= -0.58
OK00	460.01	= -0.18

TECHNIK	0	= -3.30
W	30.0 m ²	

Fundament	UK = -3.63
d	= 50 cm

Fundament	UK = -3.53
d	= 40 cm

Bodenplatte 25 cm stark	UK = 3.13
OK = 3.38	

VELORAUM	Fundament SR
UK	= -3.63
d	= 50 cm

KELLER W001	11	= -3.10
W	6.0 m ²	

KELLER W002	21	= -3.10
W	6.0 m ²	

KELLER W003	31	= -3.10
W	6.0 m ²	

KELLER W004	41	= -3.10
W	6.0 m ²	

TREPPENHAUS	0	= -3.10
W	13.0 m ²	

SCHLEUSE	0	= -3.13
W	10.0 m ²	

PODEST	0	= -3.10
W	1.0 m ²	

KORRIDOR	0	= -3.13
W	30.0 m ²	

KELLER W005	51	= -3.10
W	6.0 m ²	

KELLER W006	61	= -3.10
W	6.0 m ²	

KELLER W007	71	= -3.10
W	6.0 m ²	

KELLER W008	81	= -3.10
W	6.0 m ²	

KELLER W009	91	= -3.10
W	6.0 m ²	

KELLER W010	101	= -3.10
W	6.0 m ²	

Fundament	UK = -3.73
d	= 60 cm

ISCHNITTI B-B